

PROPOSED ADDITION

EXISTING POND COVE SCHOOL ANNEX

⊠ Gross Building Footprint 8,354 SF

ARCHITECT:  
**REED & CO ARCHITECTURE**  
 41 CUMBERLAND AVE  
 PORTLAND, ME 04101  
 207 871 9678

CIVIL & STRUCTURAL ENGINEER:  
**CASCO BAY ENGINEERING**  
 404 FORE ST AVE  
 PORTLAND, ME 04101  
 207 842 2900

LANDSCAPE ARCHITECT:  
**LAND DESIGN SOLUTIONS**  
 P.O. BOX 316  
 198 LONGWOOD ROAD  
 GUMBRIDGE, ME 04042  
 207 889 1717

MECHANICAL ENGINEERS:  
**HOLBROOK ENGINEERING**  
 52 HEATH RD  
 SACO, ME 04072  
 207 283 9127

ELECTRICAL ENGINEER:  
**BARTLETT DESIGN**  
 942 WASHINGTON STREET  
 BATH, MAINE 04503  
 207 443 5447

INTERIOR DESIGNER:  
**COLLE DESIGN**  
 30 DRUM LANE  
 WITTEN, ME 03064  
 207 663 0063


CONSTRUCTION MANAGER:  
**ZACHAL CONSTRUCTION INC.**  
 1185 US ROUTE ONE  
 FRENCH CREEK, ME 04032  
 207 880 9823

EXPANSION & RENOVATIONS TO  
**THOMAS MEMORIAL LIBRARY**  
 6 SCOTT DYER RD  
 CAPE ELIZABETH  
 MAINE, 04107

Title: UPPER LEVEL FLOOR PLAN  
 Sheet No:  
**A1.1**  
 Scale:  
 Date:  
 Revised:



DD PROGRESS  
 3-25-2014

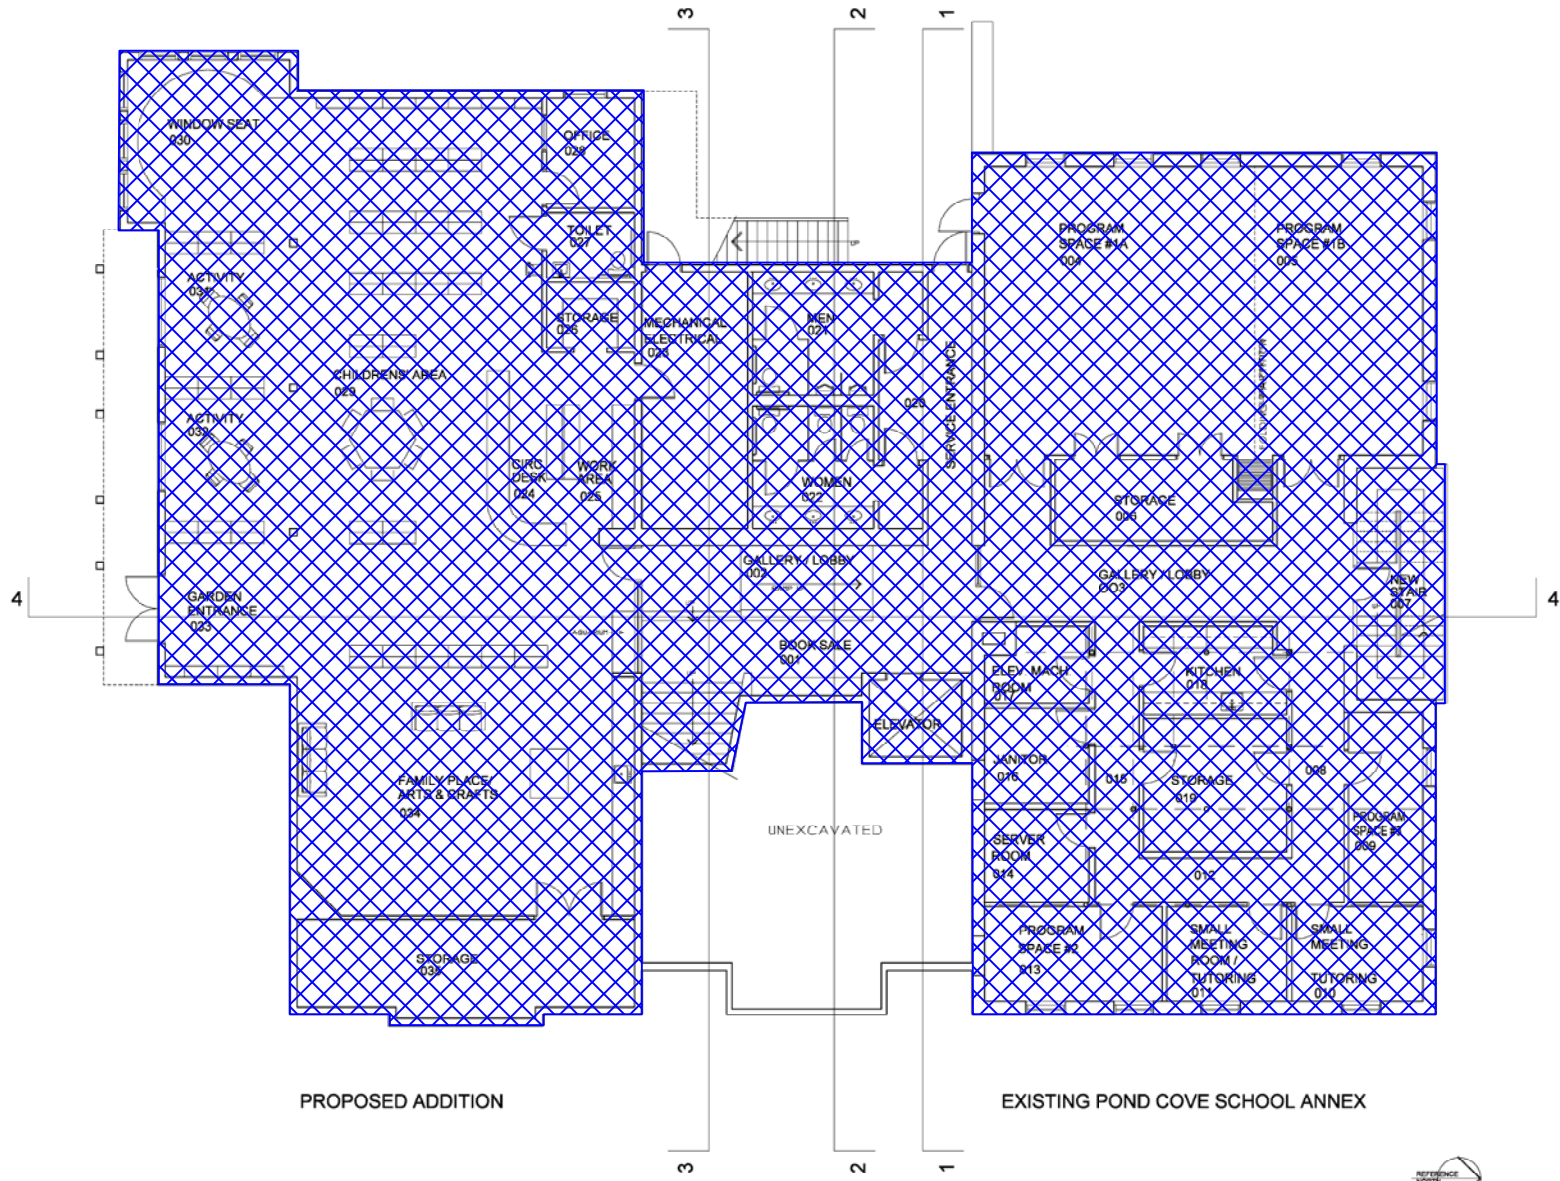

PROPOSED ADDITION

EXISTING POND COVE SCHOOL ANNEX

⊠ Gross Building Footprint 8,084 SF



DD PROGRESS  
3-25-2014

ARCHITECT:  
**REED & CO. ARCHITECTURE**  
61 CUMBERTLAND AVE  
PORTLAND, ME 04101  
207 871 9678

CIVIL & STRUCTURAL ENGINEERING  
**CASCO BAY ENGINEERING**  
404 FORE ST #2A  
PORTLAND, ME 04101  
207 842 2900

LANDSCAPE ARCHITECT:  
**LAND DESIGN SOLUTIONS**  
P.O. BOX 316  
198 LONGWOODS ROAD  
CLIMBESLAND, ME 04021  
207 886 1717

MECHANICAL ENGINEERS:  
**HOLBROOK ENGINEERING**  
52 HEATH RD  
SACS, ME 04073  
207 283 9127

ELECTRICAL ENGINEER:  
**BARTLETT DESIGN**  
942 WASHINGTON STREET  
BATH, MAINE 04502  
207 443 5447

INTERIOR DESIGNER:  
**COLE DESIGN**  
35 DRANE LANE  
PITTSBORO, ME 05004  
207 653 0063

CONSTRUCTION MANAGER:  
**ZACHAL CONSTRUCTION INC.**  
1185 US ROUTE ONE  
BREWSTER, ME 04612  
207 880 9823

EXPANSION & RENOVATIONS TO  
**THOMAS MEMORIAL LIBRARY**  
6 SCOTT DYER RD  
CAPE ELIZABETH  
MAINE, 04107

THE LOWER LEVEL FLOOR PLAN  
Sheet No.  
**A1.0**  
Scale:  
Date:  
Revised: