



SEBAGO
TECHNICALS
WWW.SEBAGOTECHNICALS.COM

75 John Roberts Rd. Suite 1A
South Portland, ME 04106
Tel. 207-200-2100

250 Goddard Rd. Suite B
Lewiston, ME 04240
Tel. 207-783-5656


SIGHT DISTANCE EVALUATION
OF:
SPURWINK RD. @ BOWERY BEACH RD.
CAPE ELIZABETH, MAINE

FOR:
TOWN OF CAPE ELIZABETH
CAPE ELIZABETH, MAINE

DESIGNED CMT	CHECKED SSS
-----------------	----------------

PROJECT NO. 15367	SCALE 1" = 60'
----------------------	-------------------

SHEET 1 OF 2

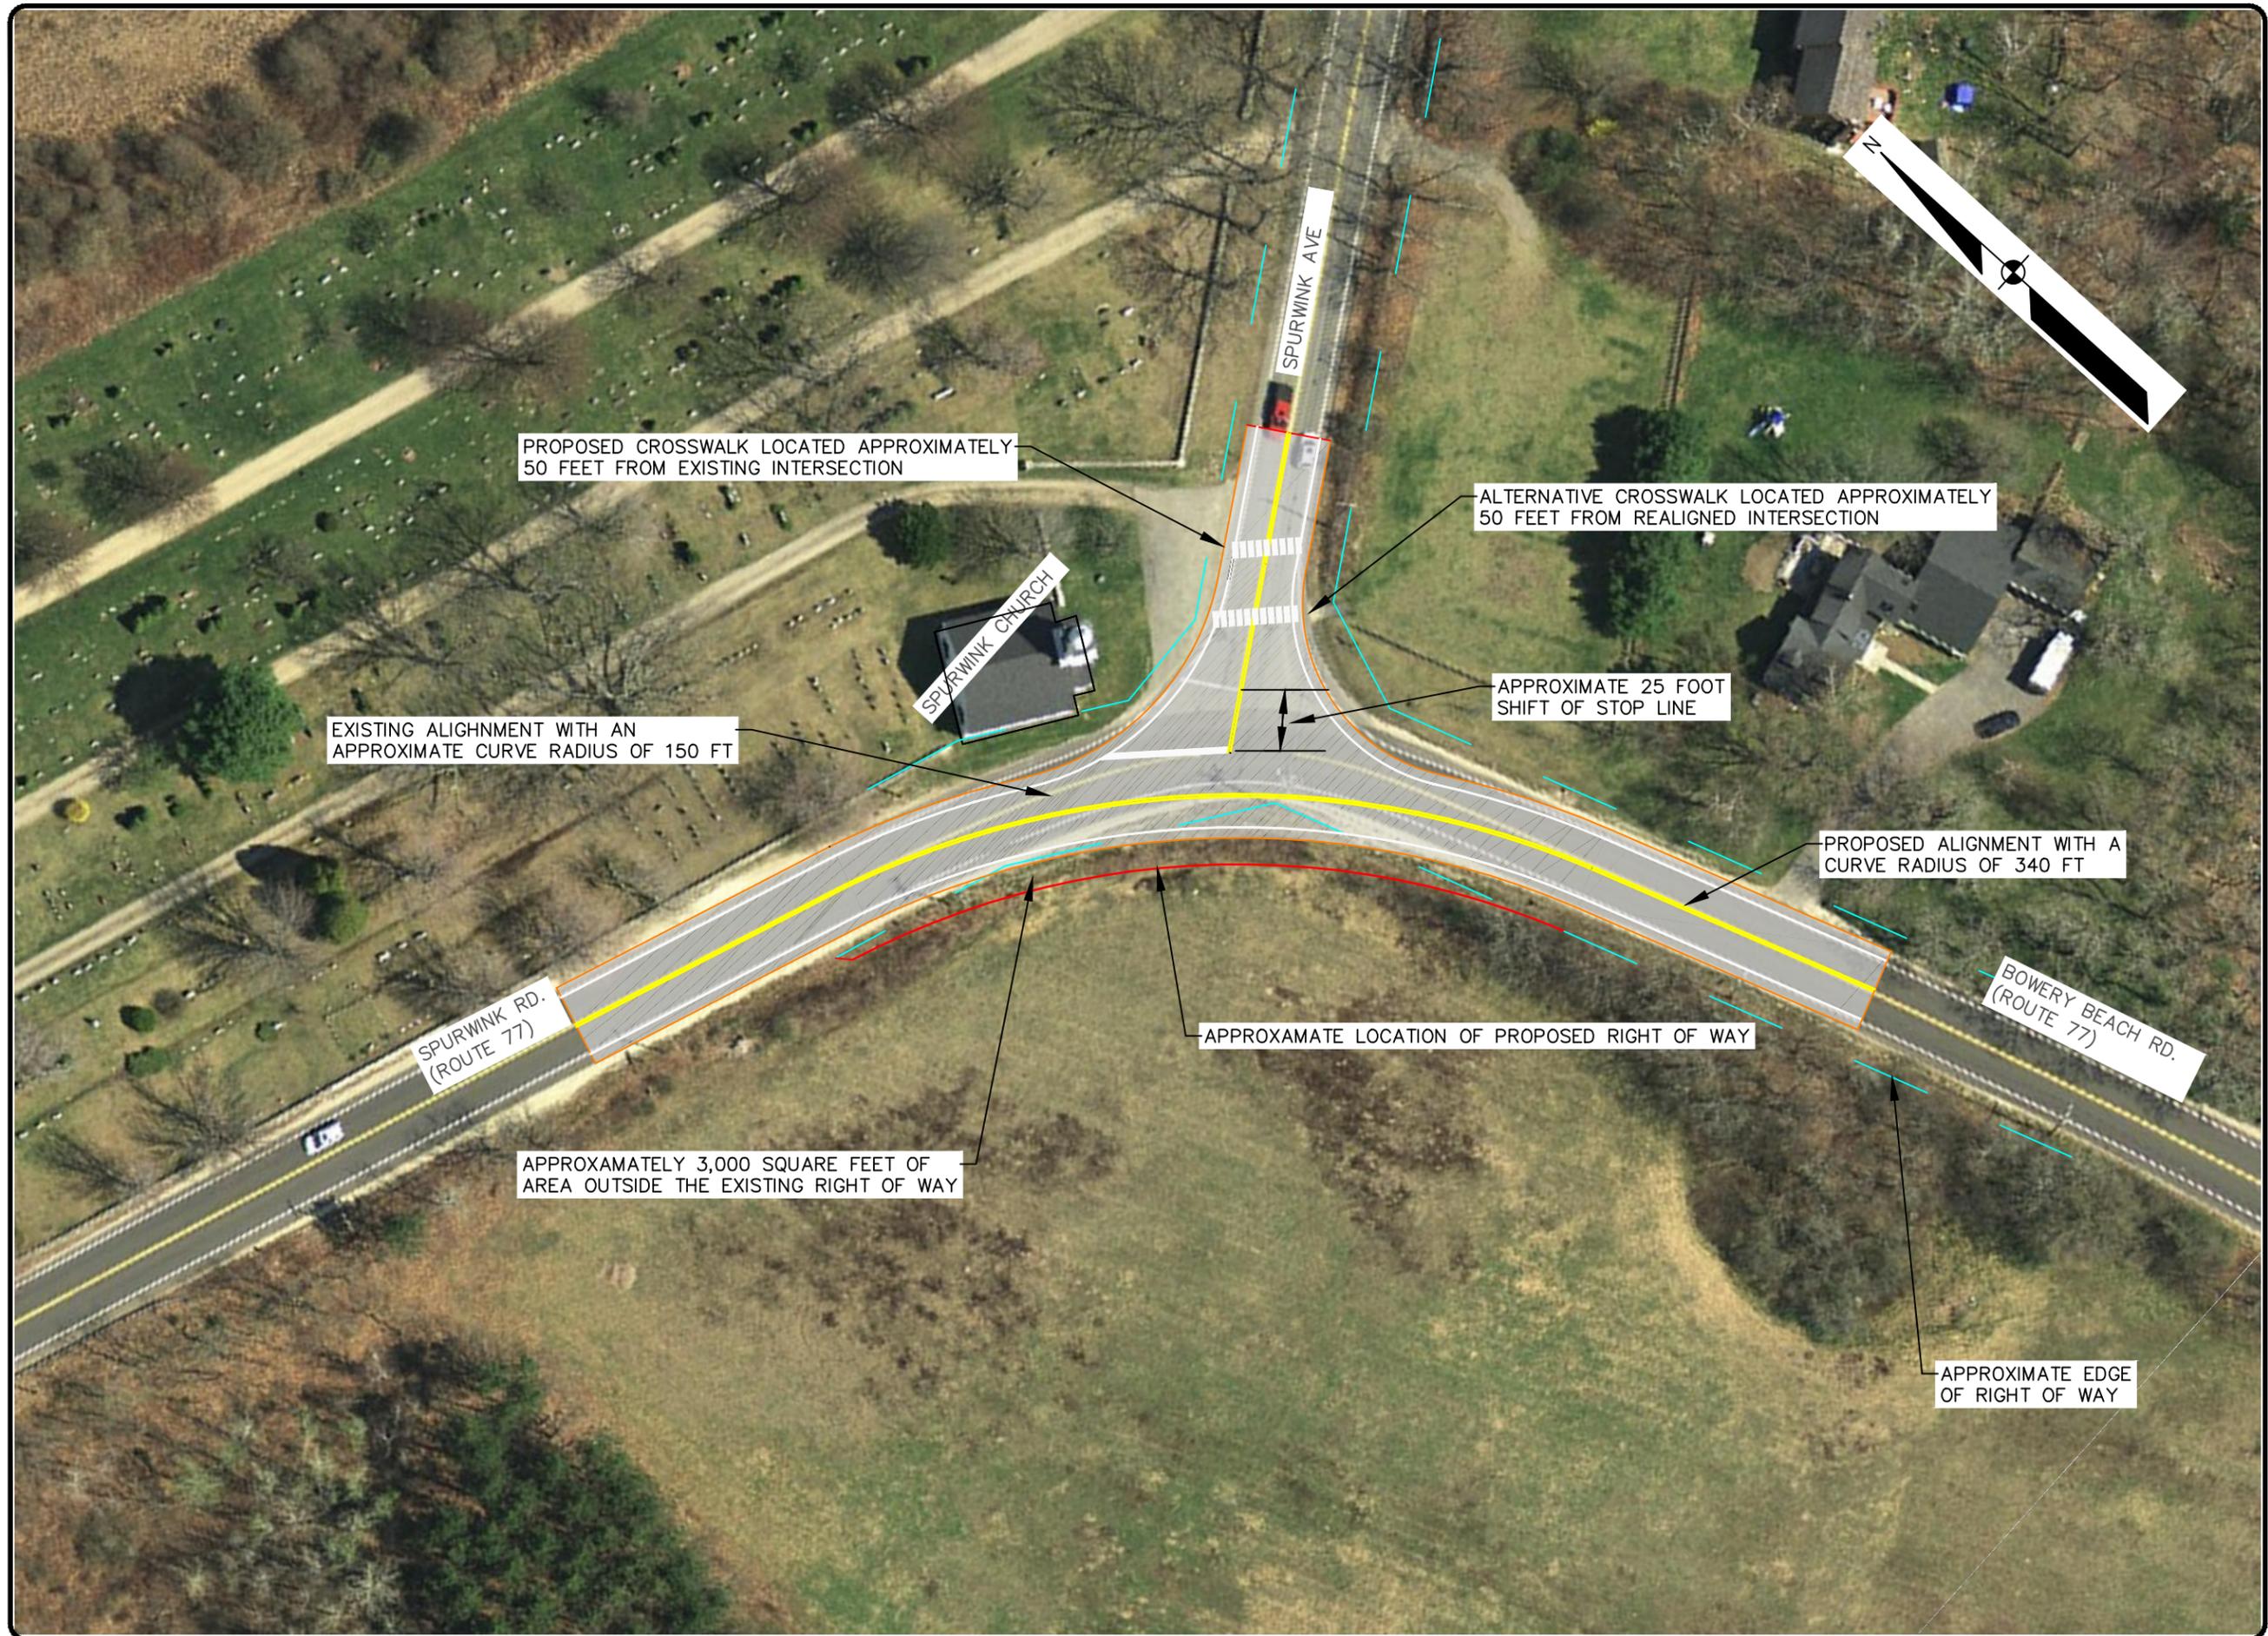

PROPOSED CROSSWALK LOCATED APPROXIMATELY 50 FEET FROM EXISTING INTERSECTION

ALTERNATIVE CROSSWALK LOCATED APPROXIMATELY 50 FEET FROM REALIGNED INTERSECTION

APPROXIMATE 25 FOOT SHIFT OF STOP LINE

EXISTING ALIGNMENT WITH AN APPROXIMATE CURVE RADIUS OF 150 FT

PROPOSED ALIGNMENT WITH A CURVE RADIUS OF 340 FT

APPROXIMATE LOCATION OF PROPOSED RIGHT OF WAY

APPROXIMATELY 3,000 SQUARE FEET OF AREA OUTSIDE THE EXISTING RIGHT OF WAY

APPROXIMATE EDGE OF RIGHT OF WAY

SEBAGO
TECHNICS

WWW.SEAGOTECHNICS.COM
75 John Roberts Rd. 250 Goddard Rd.
Suite 1A Suite B
South Portland, ME 04106 Lewiston, ME 04240
Tel. 207-200-2100 Tel. 207-783-5656

CONCEPT ALIGNMENT
OF:
SPURWINK RD. @ BOWERY BEACH RD.
CAPE ELIZABETH, MAINE
FOR:
TOWN OF CAPE ELIZABETH
CAPE ELIZABETH, MAINE

DESIGNED	CHECKED
CMT	SSS

PROJECT NO.	SCALE
15367	1" = 60'

SHEET 2 OF 2