

EXISTING SHOOTING RANGES

100 YD RANGE

34'

50 YD RANGE

32'

50 YDS


12' MAINTENANCE ACCESS

25 YD RANGE


32'

32 YDS

NEW SLAB

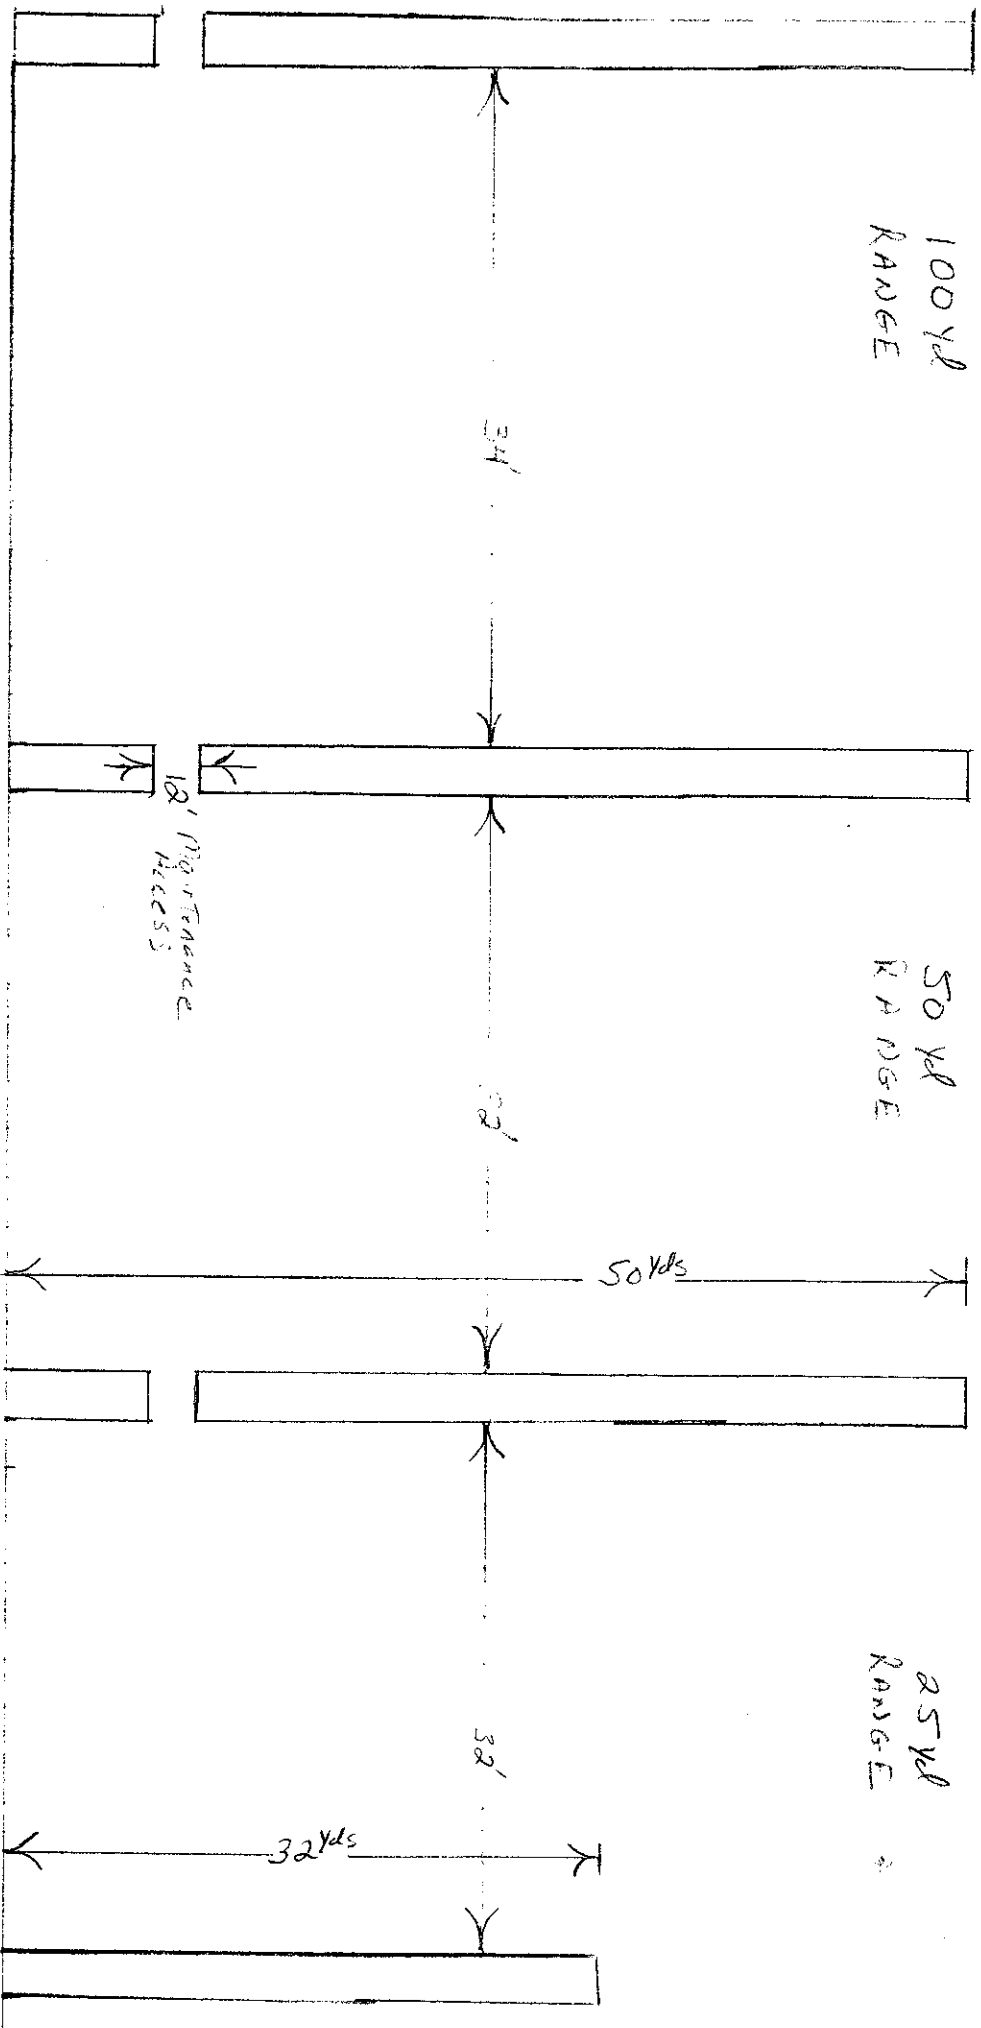

Block walls construction.

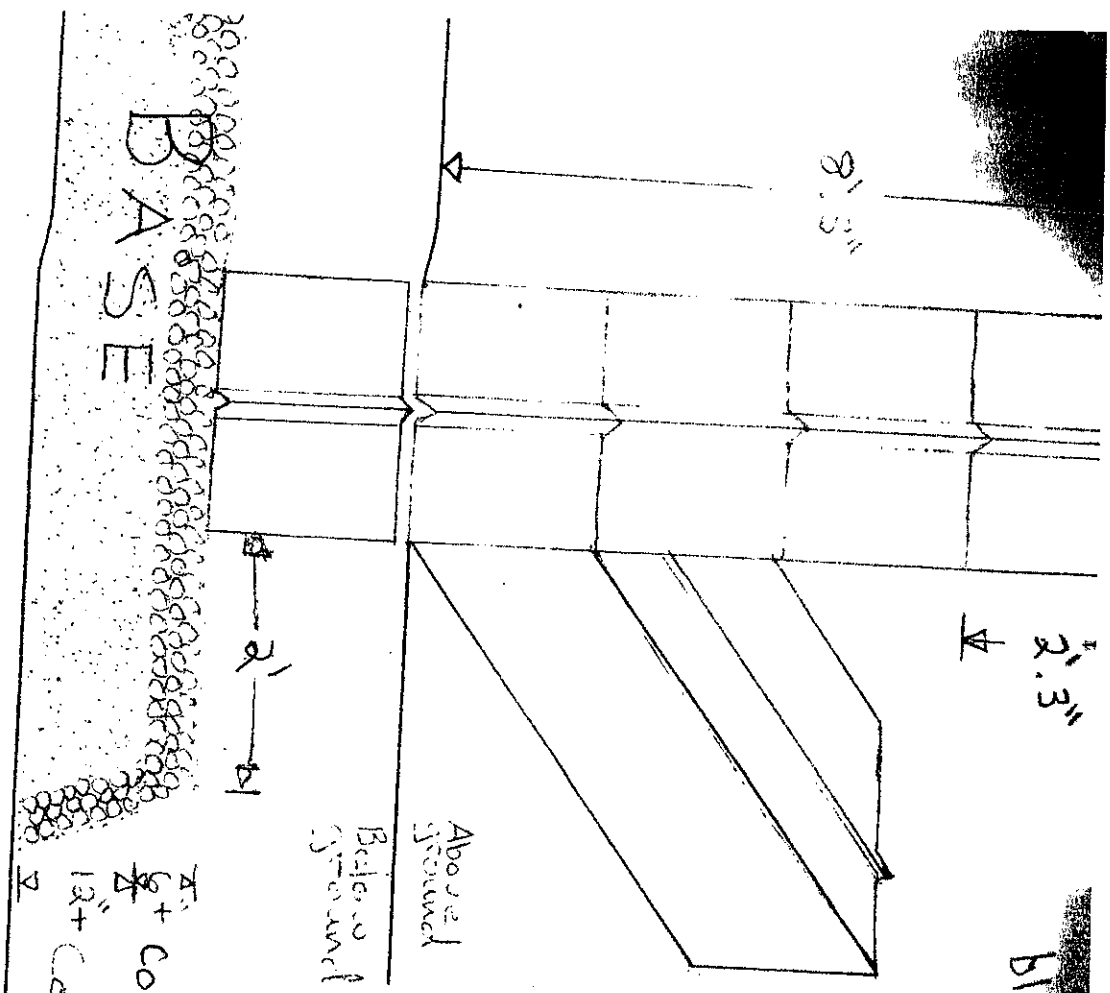


$6\frac{1}{2} + 13\frac{1}{2}$ Compacted three inch rock
 $13\frac{1}{2}$ Compacted sand
 Gee textile 10 foot wide

Concrete block size is $2\frac{1}{2} \times 2\frac{1}{2} \times 6\frac{1}{2}$
 weight is 1.8 tons


Each block has male and female mechanical locks. (V grooves and spines)

TOP VIEW

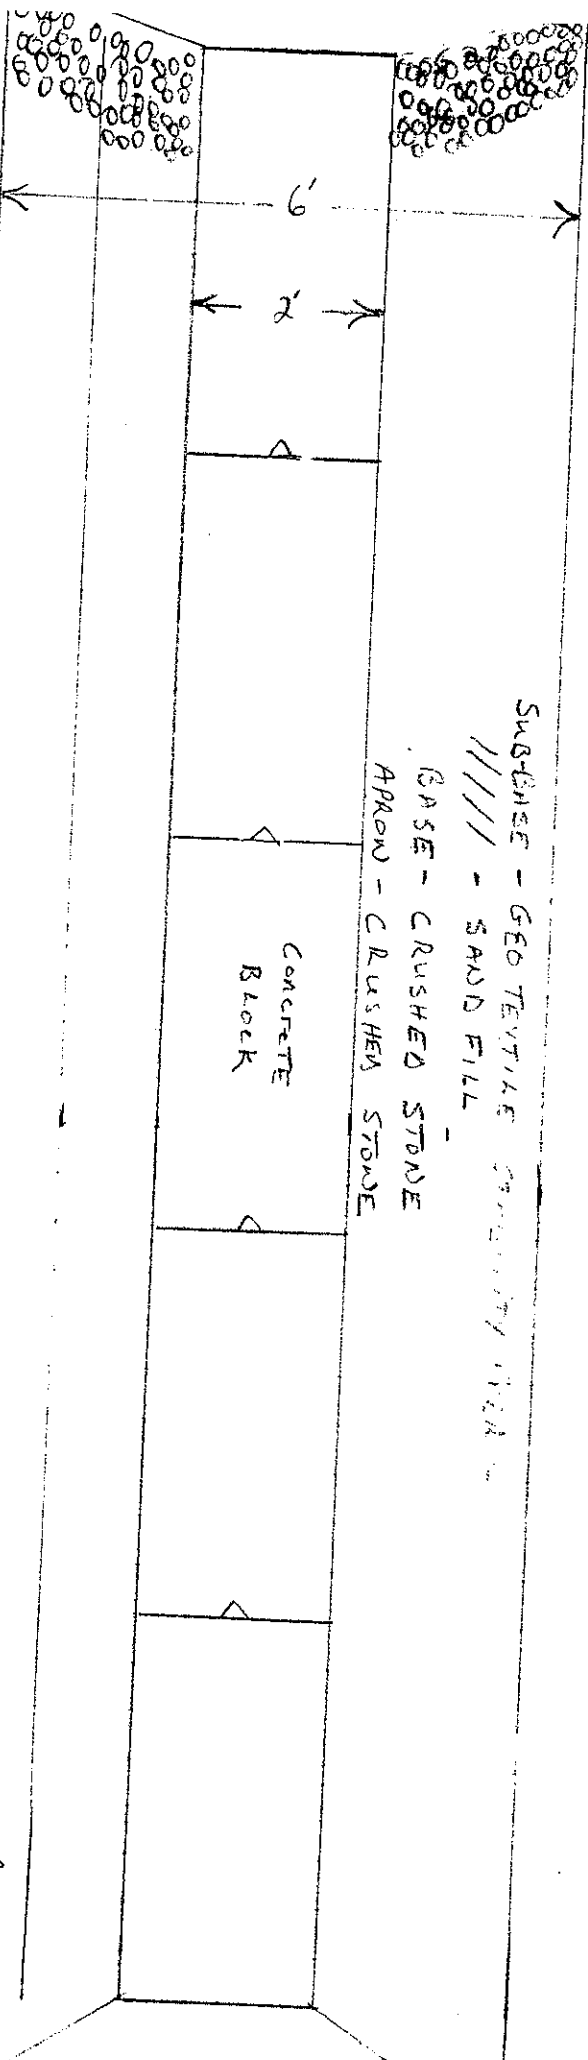

SHORT WALL CROSS SECTION

* OTHER WALLS WILL BE CONSTRUCTED WITH SOME AIRSPACES BUT WILL ONLY BE FOUR BLOCKS HIGH.

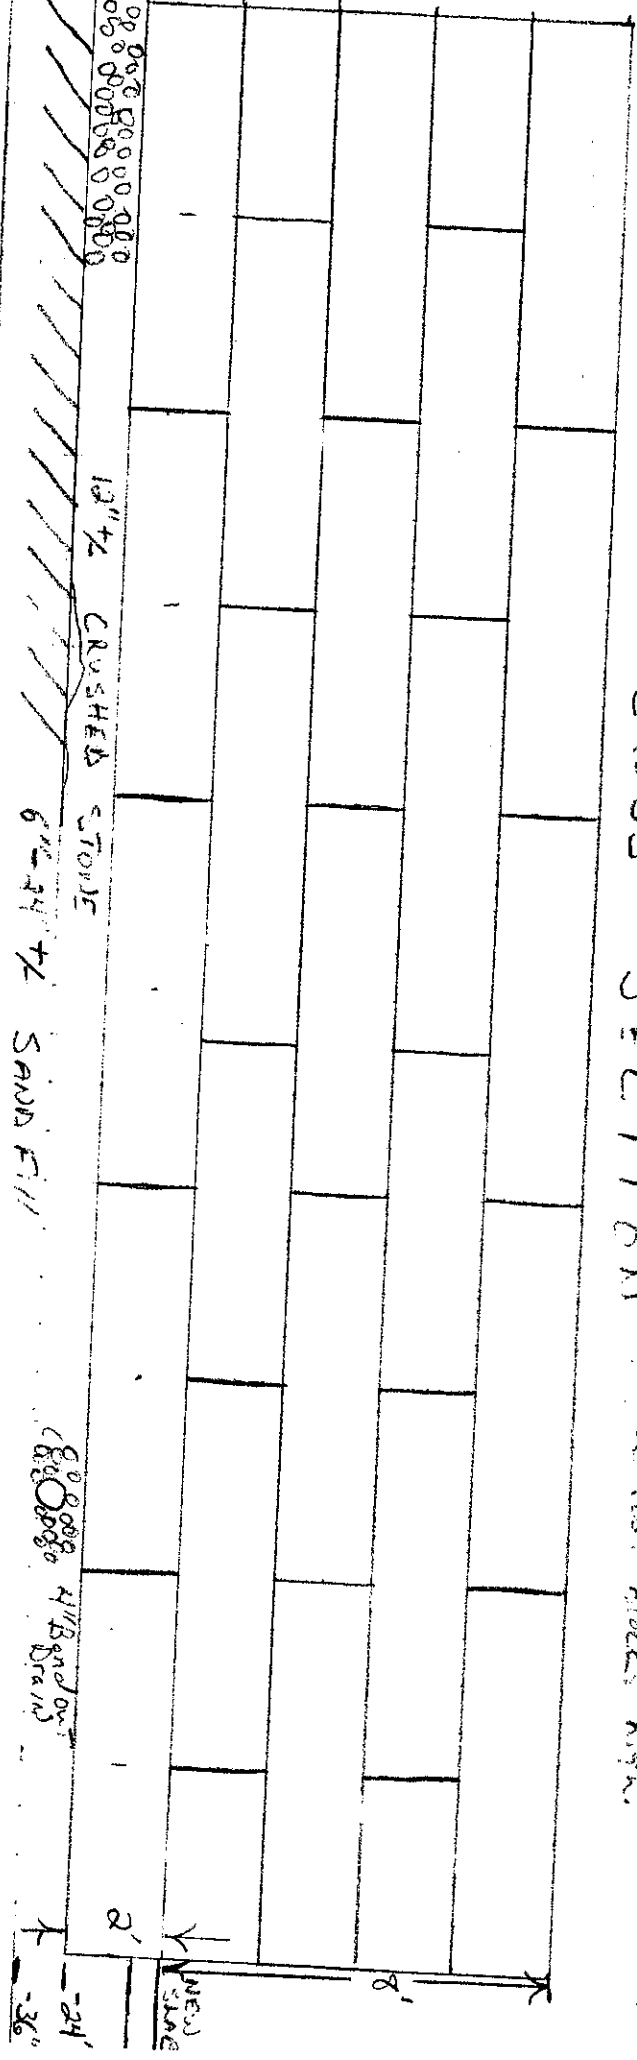

GEO TEXTILE STABILITY FABRIC

24" BENCH MARK REF = TOP OF FLOOR FINISH